
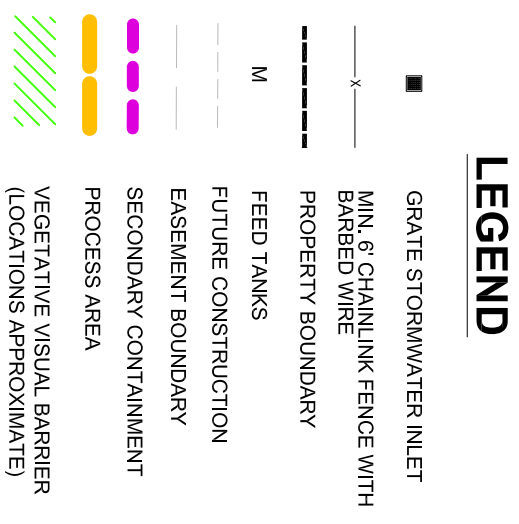


BROWN AND CALDWELL

1415 Louisiana
 Suite 2500
 Houston, Texas 77002
 Tel: (713) 759-0999
 Fax: (713) 308-3886

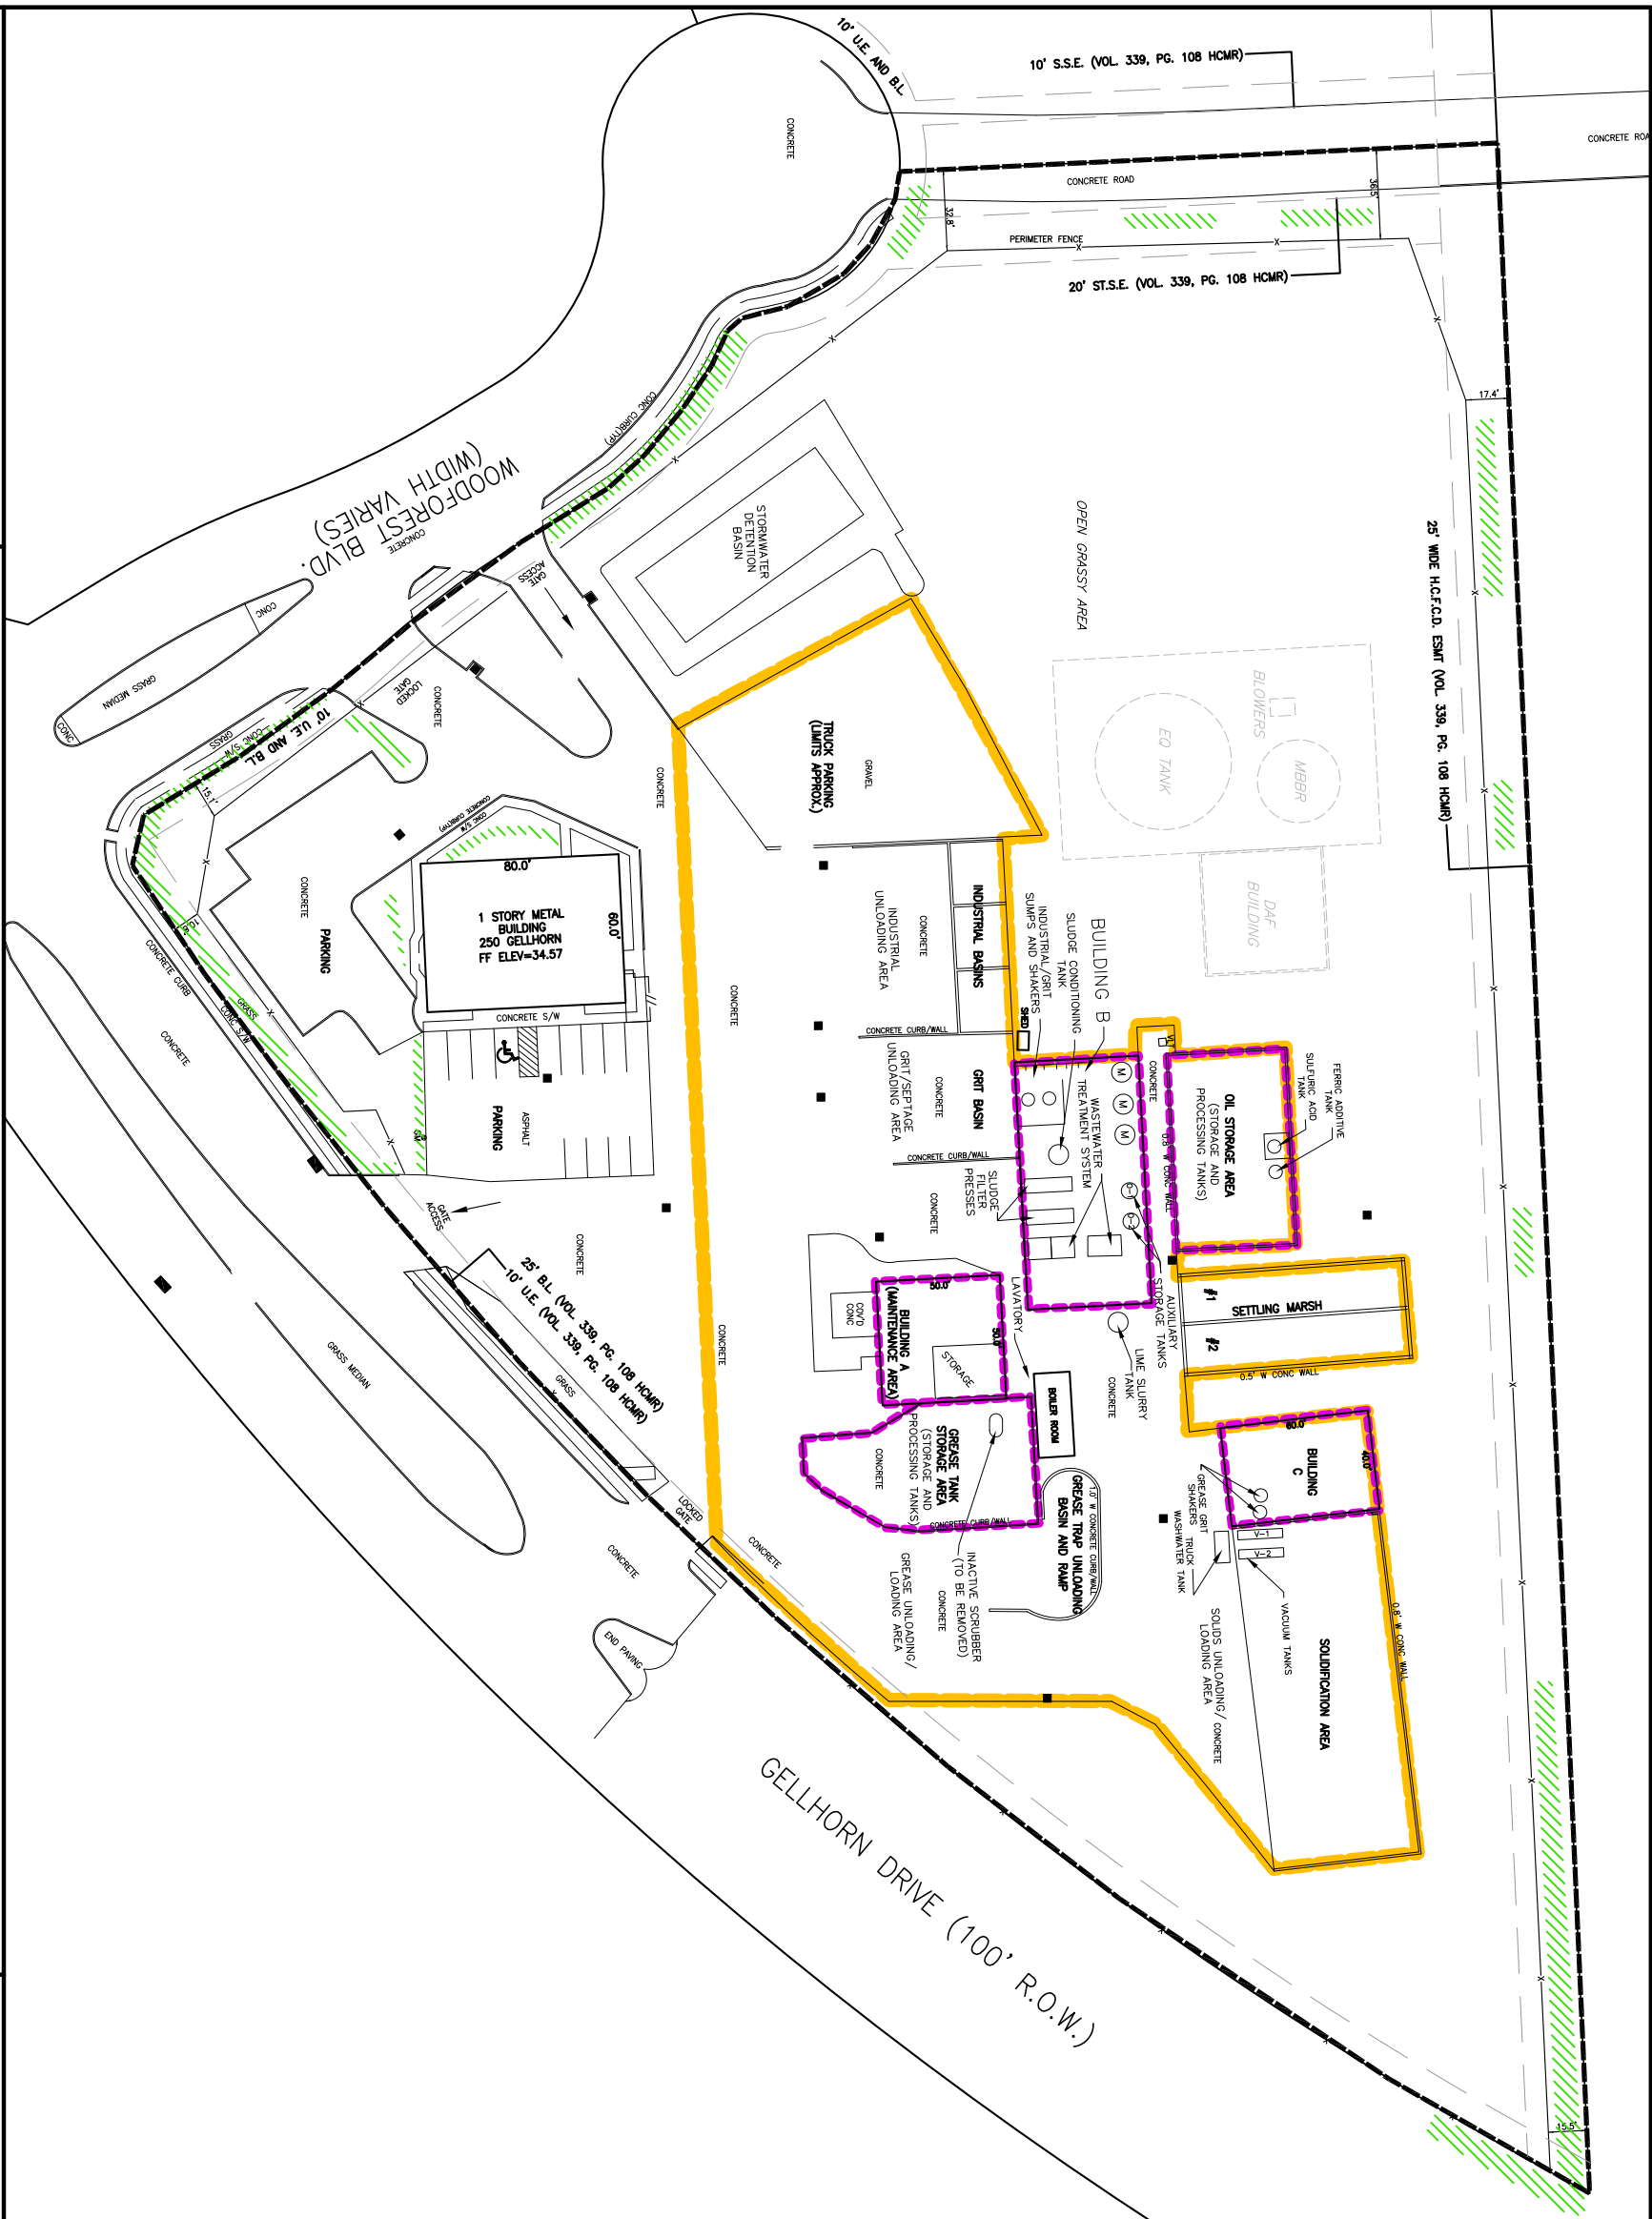


LEGEND

- GRATE STORMWATER INLET
- x- MIN. 6' CHAINLINK FENCE WITH BARBED WIRE
- PROPERTY BOUNDARY
- M- FEED TANKS
- FUTURE CONSTRUCTION
- EASEMENT BOUNDARY
- == SECONDARY CONTAINMENT
- == PROCESS AREA
- /// VEGETATIVE VISUAL BARRIER (LOCATIONS APPROXIMATE)

NOTES:

1. BASE MAP FROM BOUNDARY ONE, L.L.C. SURVEY DATED SEPTEMBER 15, 2008.
2. BASE MAP UPDATED TO SHOW APPROXIMATE LOCATIONS OF PROCESSING UNITS, SECONDARY CONTAINMENT AREAS, APPROXIMATE PROCESS AREA BOUNDARY, EXPANDED TRUCK PARKING BOUNDARY (APPROXIMATE), FUTURE CONSTRUCTION, VEGETATIVE VISUAL BARRIER, AND SOME DESCRIPTIVE LABELS.
3. THERE ARE NO MONITORING WELLS LOCATED ON THE PROPERTY.

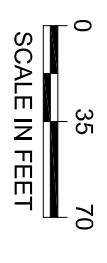

LIQUID ENVIRONMENTAL SOLUTIONS

FACILITY LAYOUT MAP
 FIGURE II-2
 MSW PERMIT 2234A
 JULY 14, 2009